






NOTES

- All Road Markings to be in accordance with "The Traffic Signs Regulations and General Directions 2002" for 30mph Speed Limit.
- Temporary Signs "NEW ROAD LAYOUT AHEAD" (5 No) and "NEW ZEBRA CROSSING AHEAD" (3 No) to Diag 7014 to be Fixed to Existing Lamp Columns on all approaches. Exact Location of the Signs to be Determined by the Engineer on Site.

KEY

- BK (C) Bollard with Clear aspect
- BK (L) Bollard with Keep Left aspect

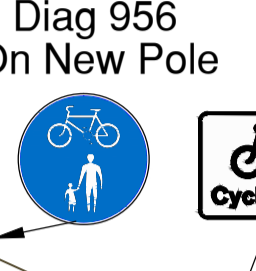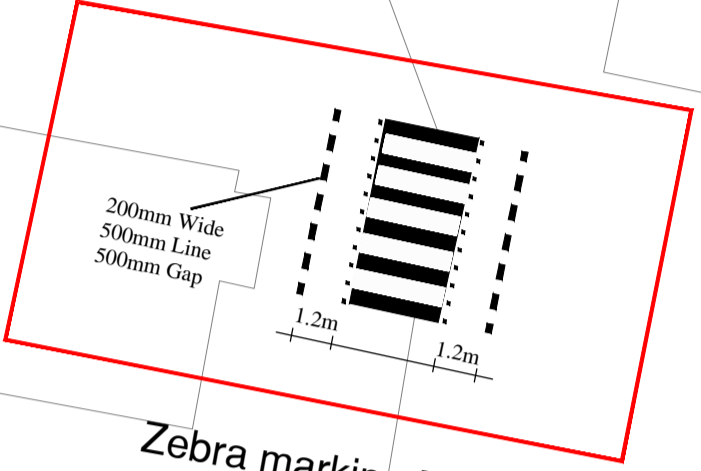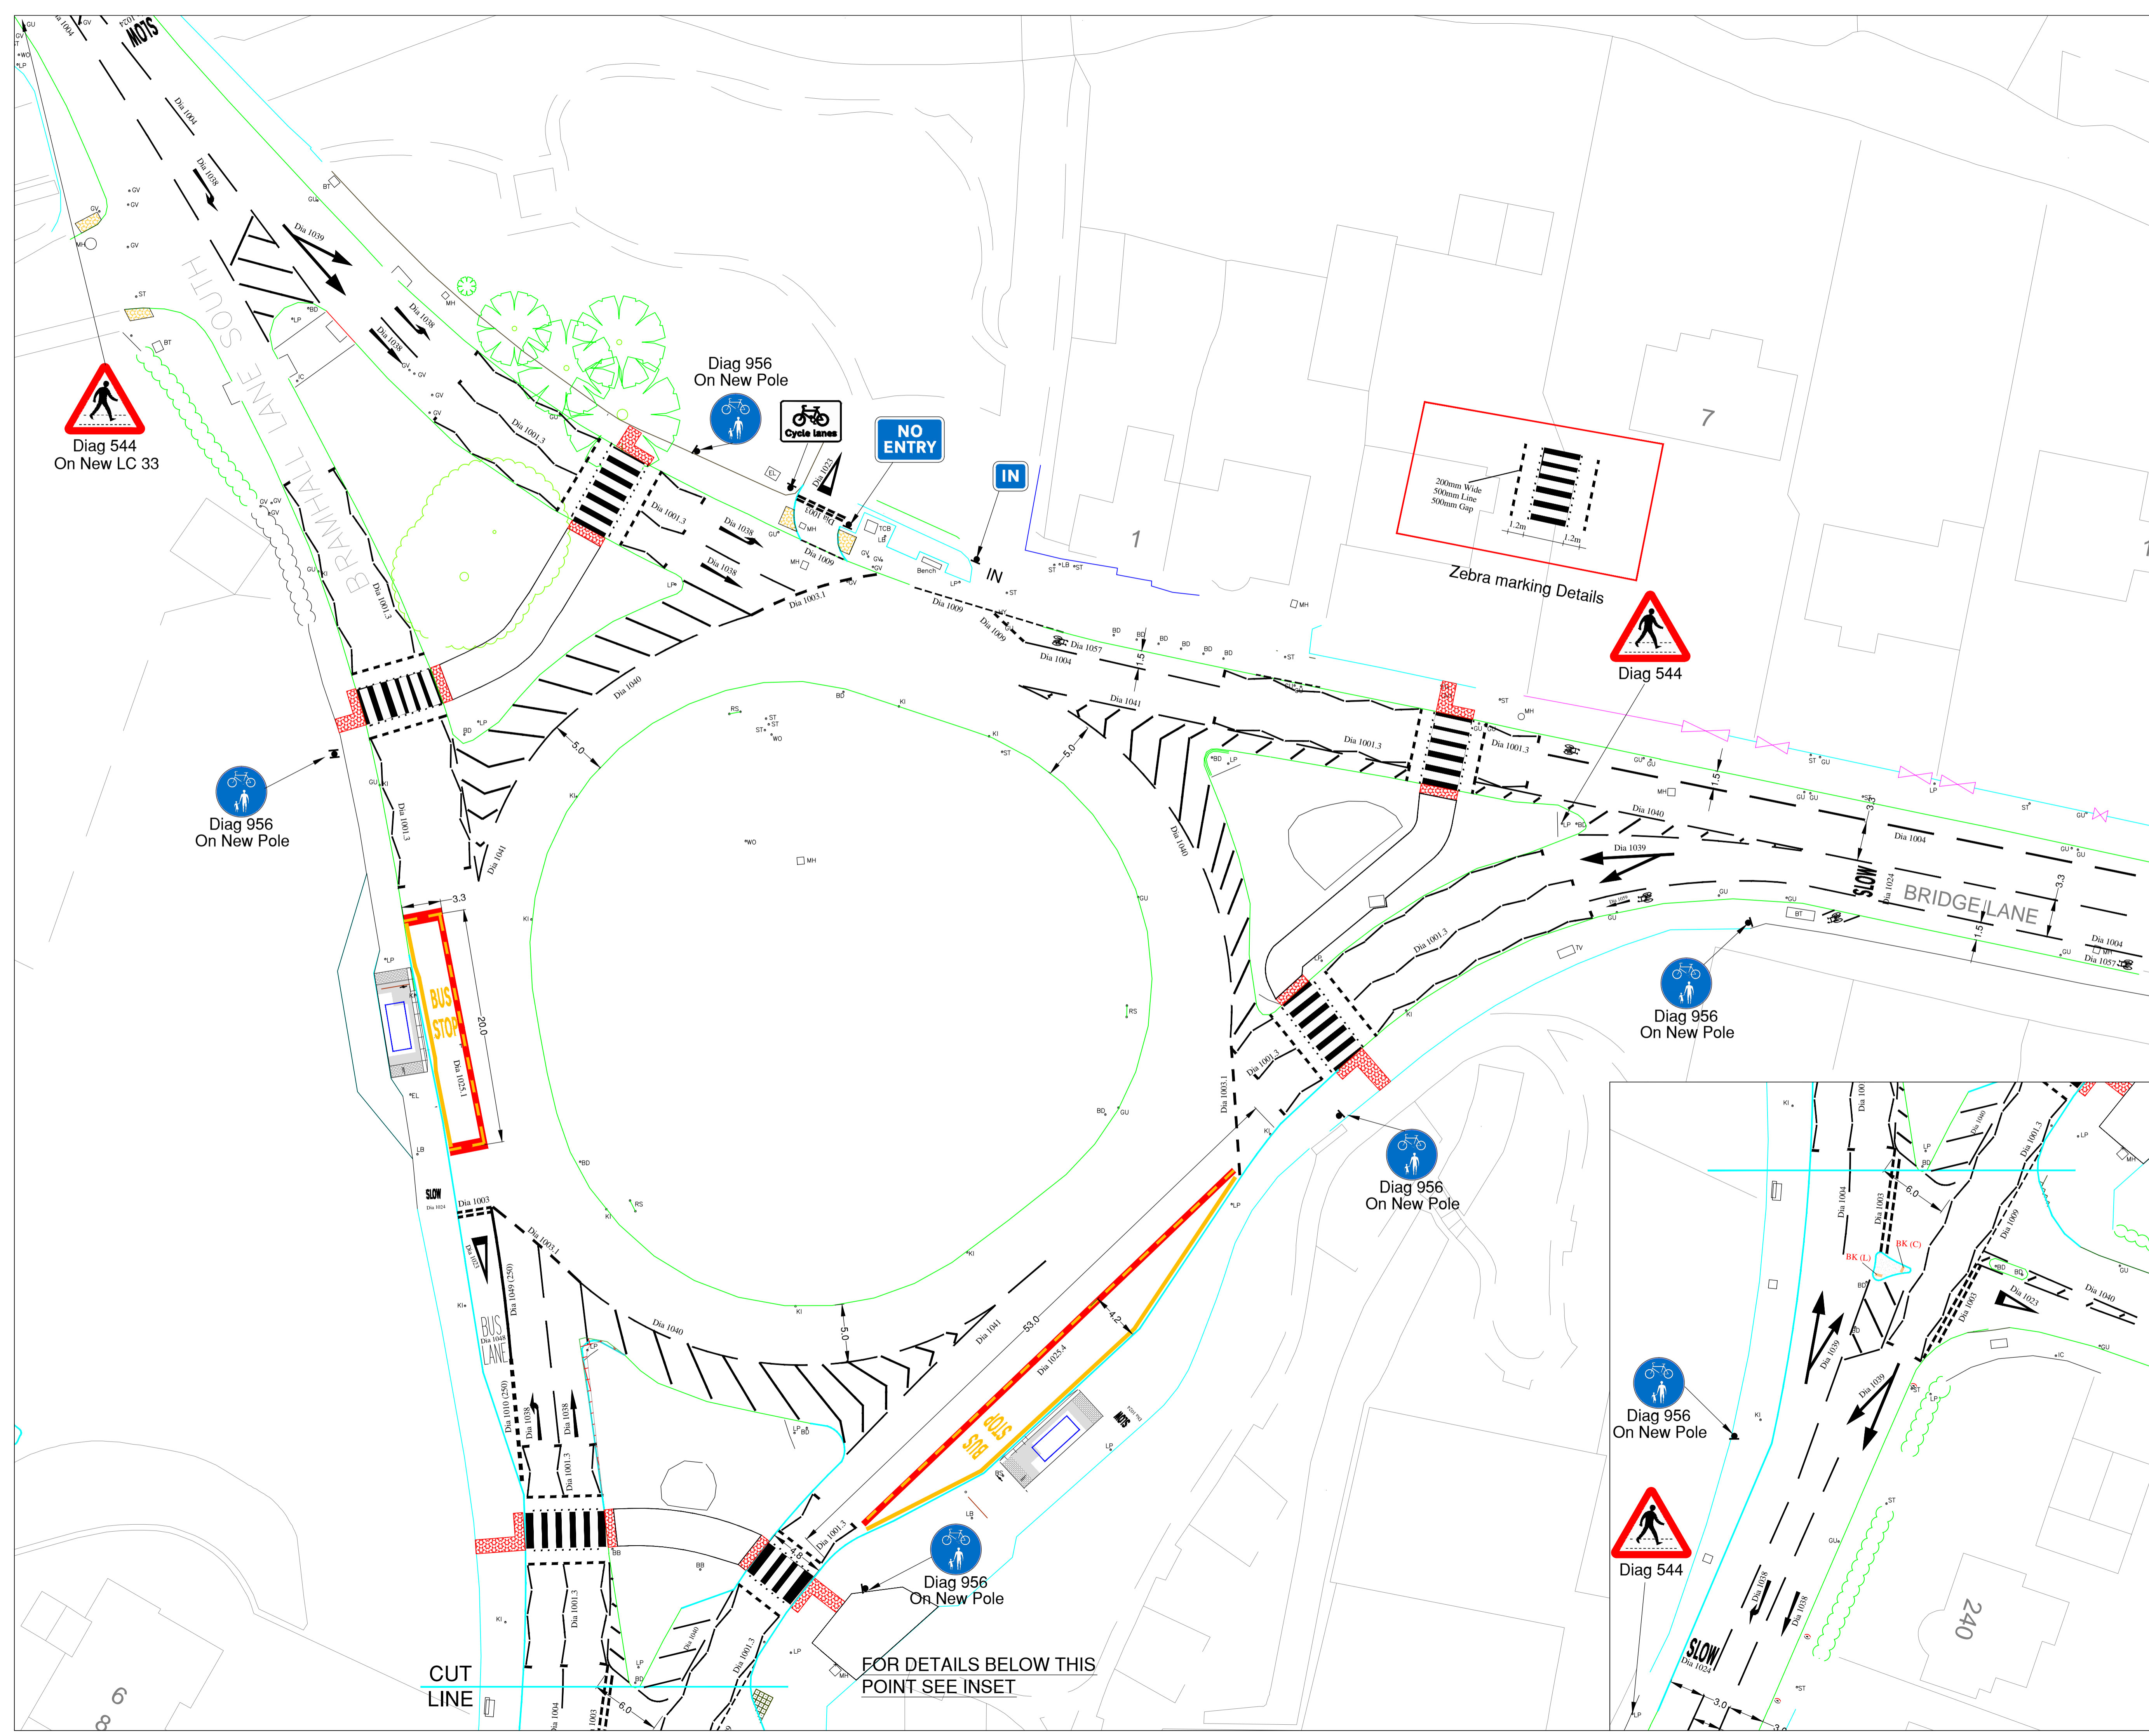

CUT LINE

FOR DETAILS BELOW THIS POINT SEE INSET

Rev.	Drawn	Checked	Date	Revision Details
AMENDMENTS				

STOCKPORT
METROPOLITAN BOROUGH COUNCIL

Traffic Services
WIGGARTH HOUSE
103 WELLINGTON ROAD SOUTH
STOCKPORT SK4 3JT
TEL: 0161 474 4805
FAX: 0161 474 4833

Jim McMahon BS: C.Eng. MICE
SERVICE DIRECTOR, TRANSPORTATION & PLANNING

Job Title
BRAMHALL GREEN ROUNDABOUT

Drawing Title
ROAD MARKINGS & SIGNS

Drawn	Engineer	Checked	Approved
BS	BS	NH	BD
Date	Date	Date	Date
01.11.10	01.11.10	04.11.10	04.11.10
Size	Scale		
A1	1:250 @ A1		
SCG No.	Filename		
	L:/Projects/1815/11/04		
Drawing No.	HMH1815/RM/04		Revision